


Chilkoot River Corridor - Master Development Plan

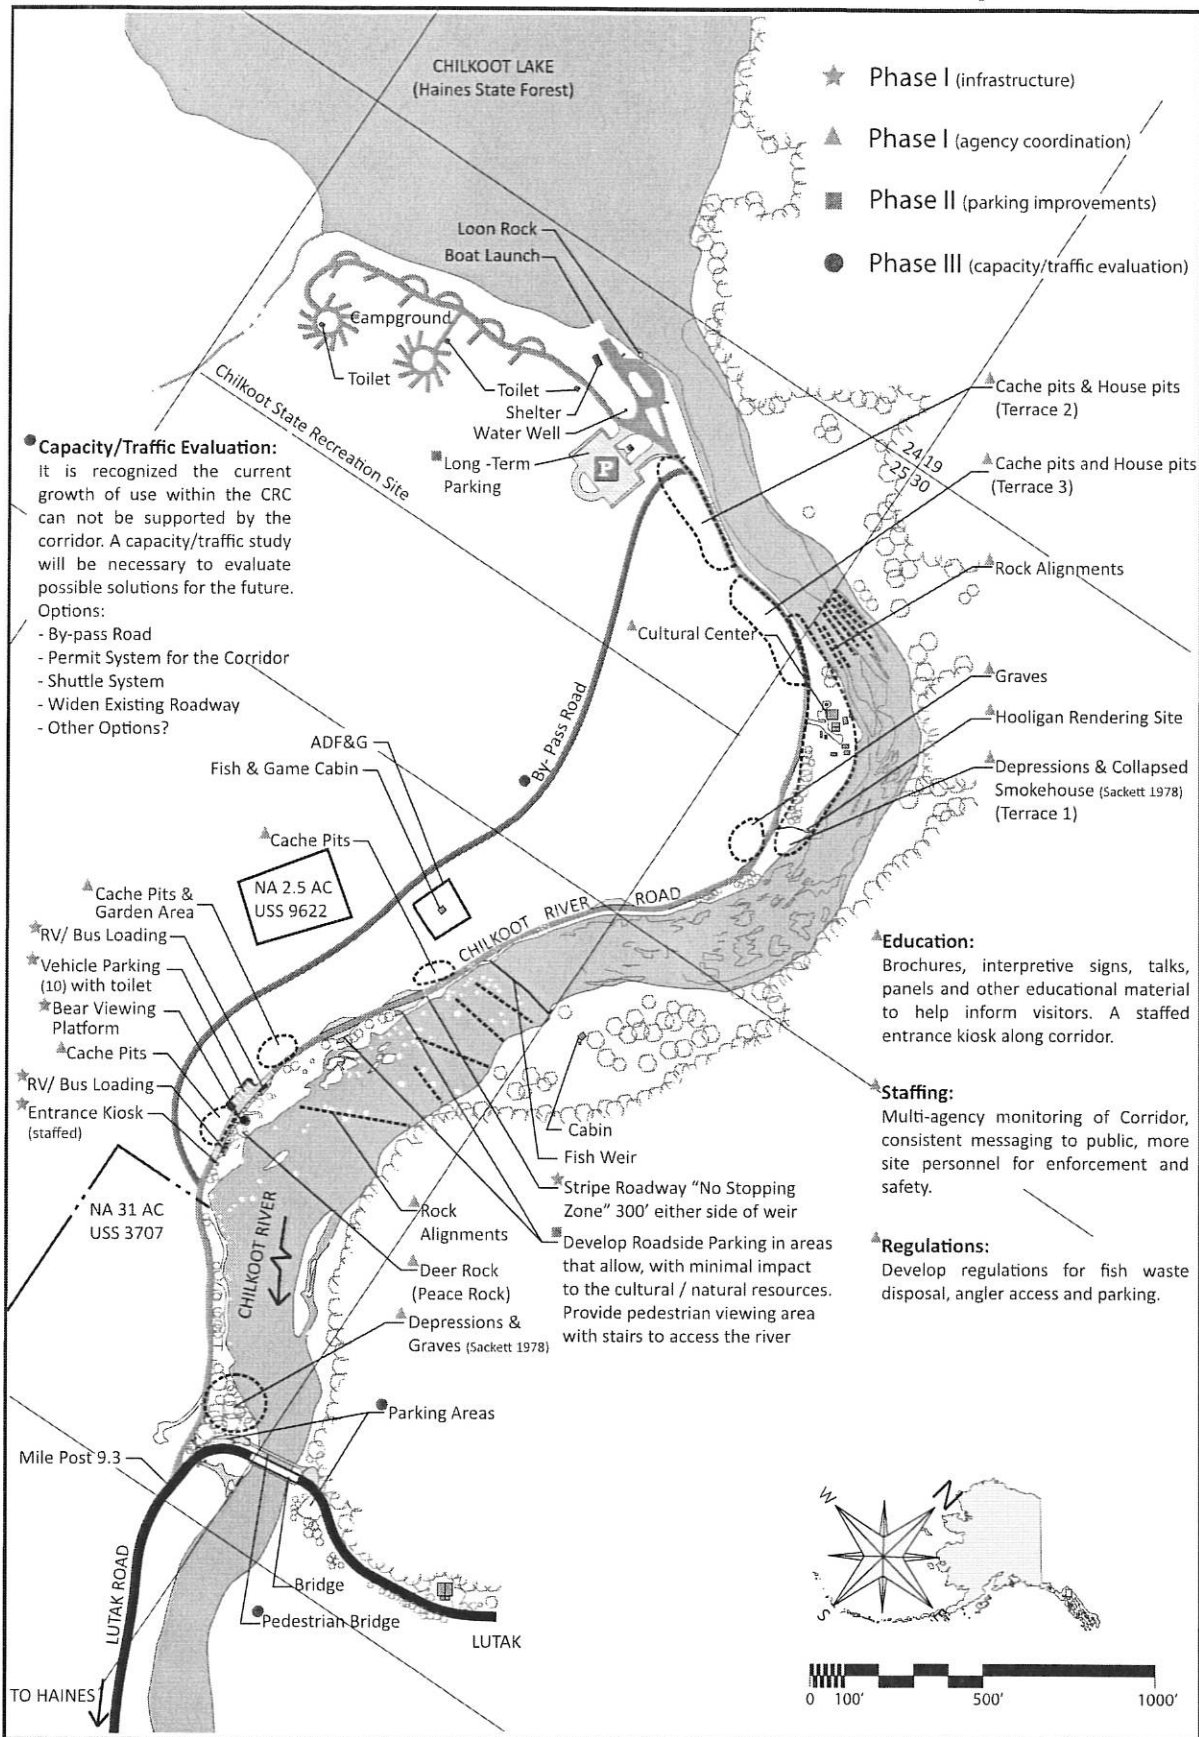

Comments
